

BUILDING SECTION - OPTION 2
 1/8" = 1'-0" J.S.W.D. 9.18.07
 CALIFORNIA HALL FEASIBILITY STUDY


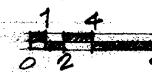


FIG. III-D

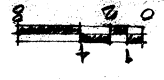


CALIFORNIA HALL FEASIBILITY STUDY

DATE 9.14.07

PARTIAL FIRST FLOOR PLAN - OPTION 4

1/8" = 1'-0"

JBW

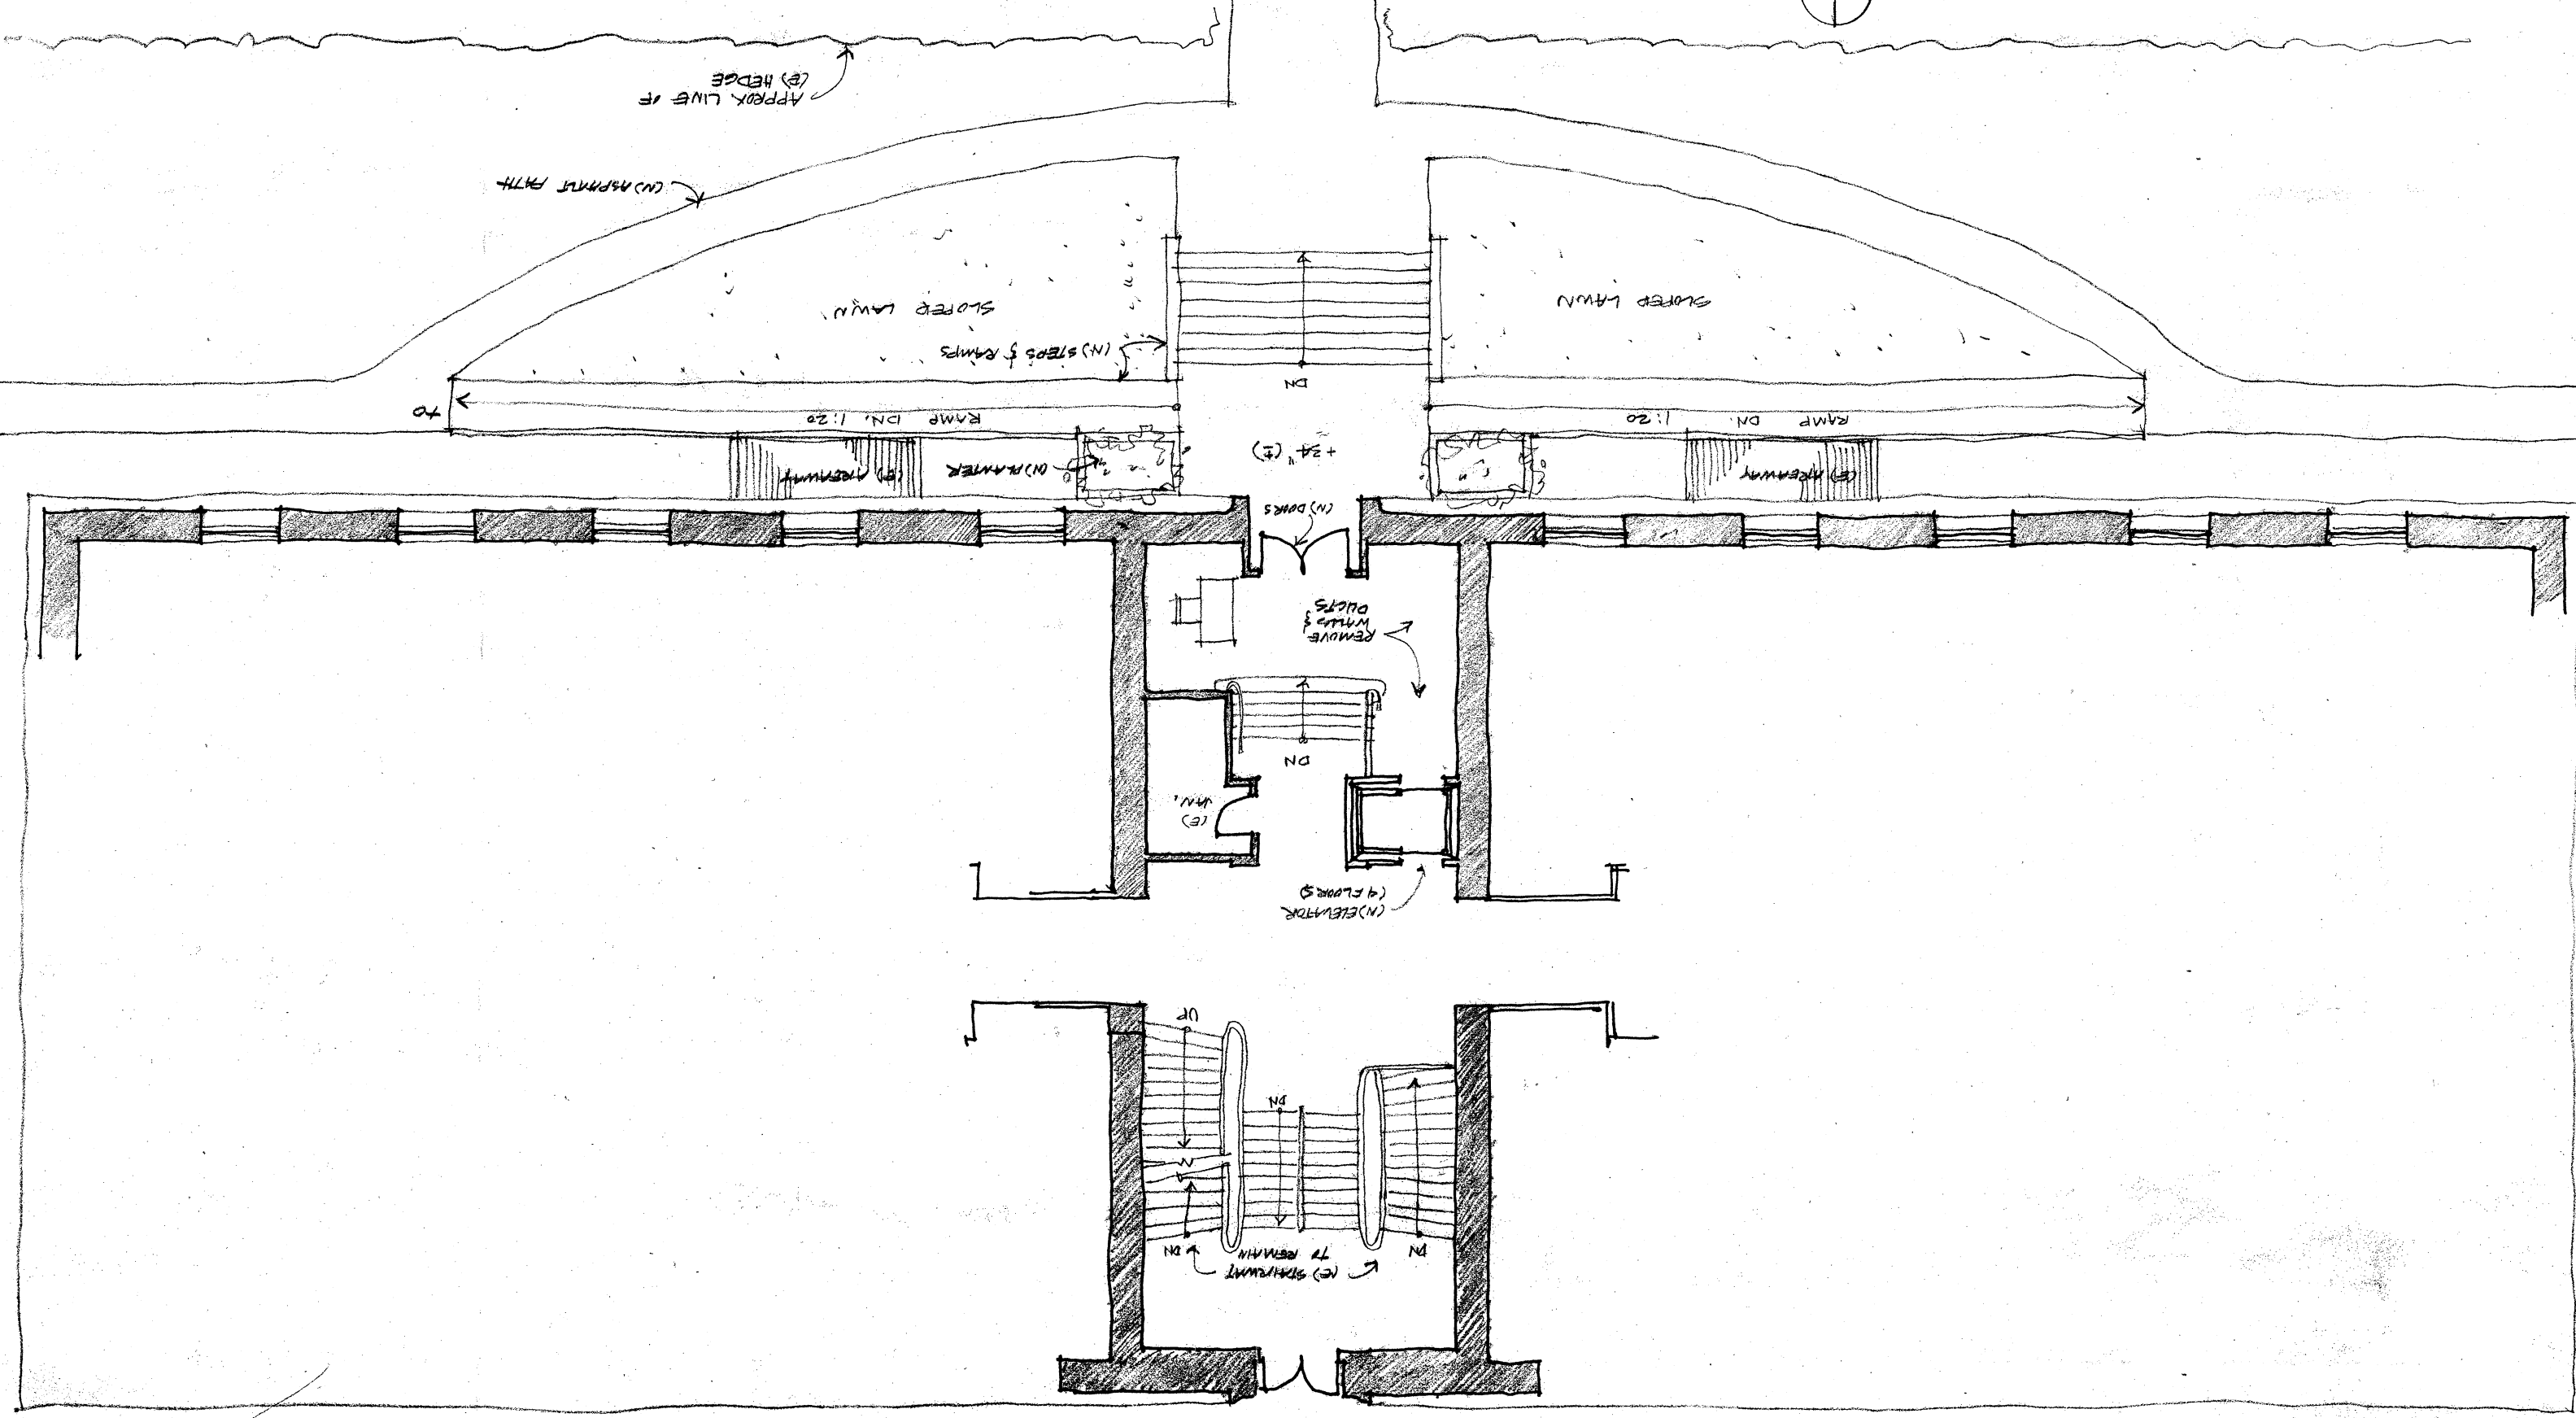

(E) HEDGE

(E) APPROX PATH

SLOPED LAWN

(N) STAIRS & RAMP

SLOPED LAWN

RAMP DN 1:20

RAMP DN 1:20

+ 24" (E)

(N) DOORS

REMOVE WALLS & DOORS

DN

(E) W.M.

(N) ELEVATOR (4 FLOORS)

UP

DN

(E) STAIRWAY

DN

7' REMAIN